
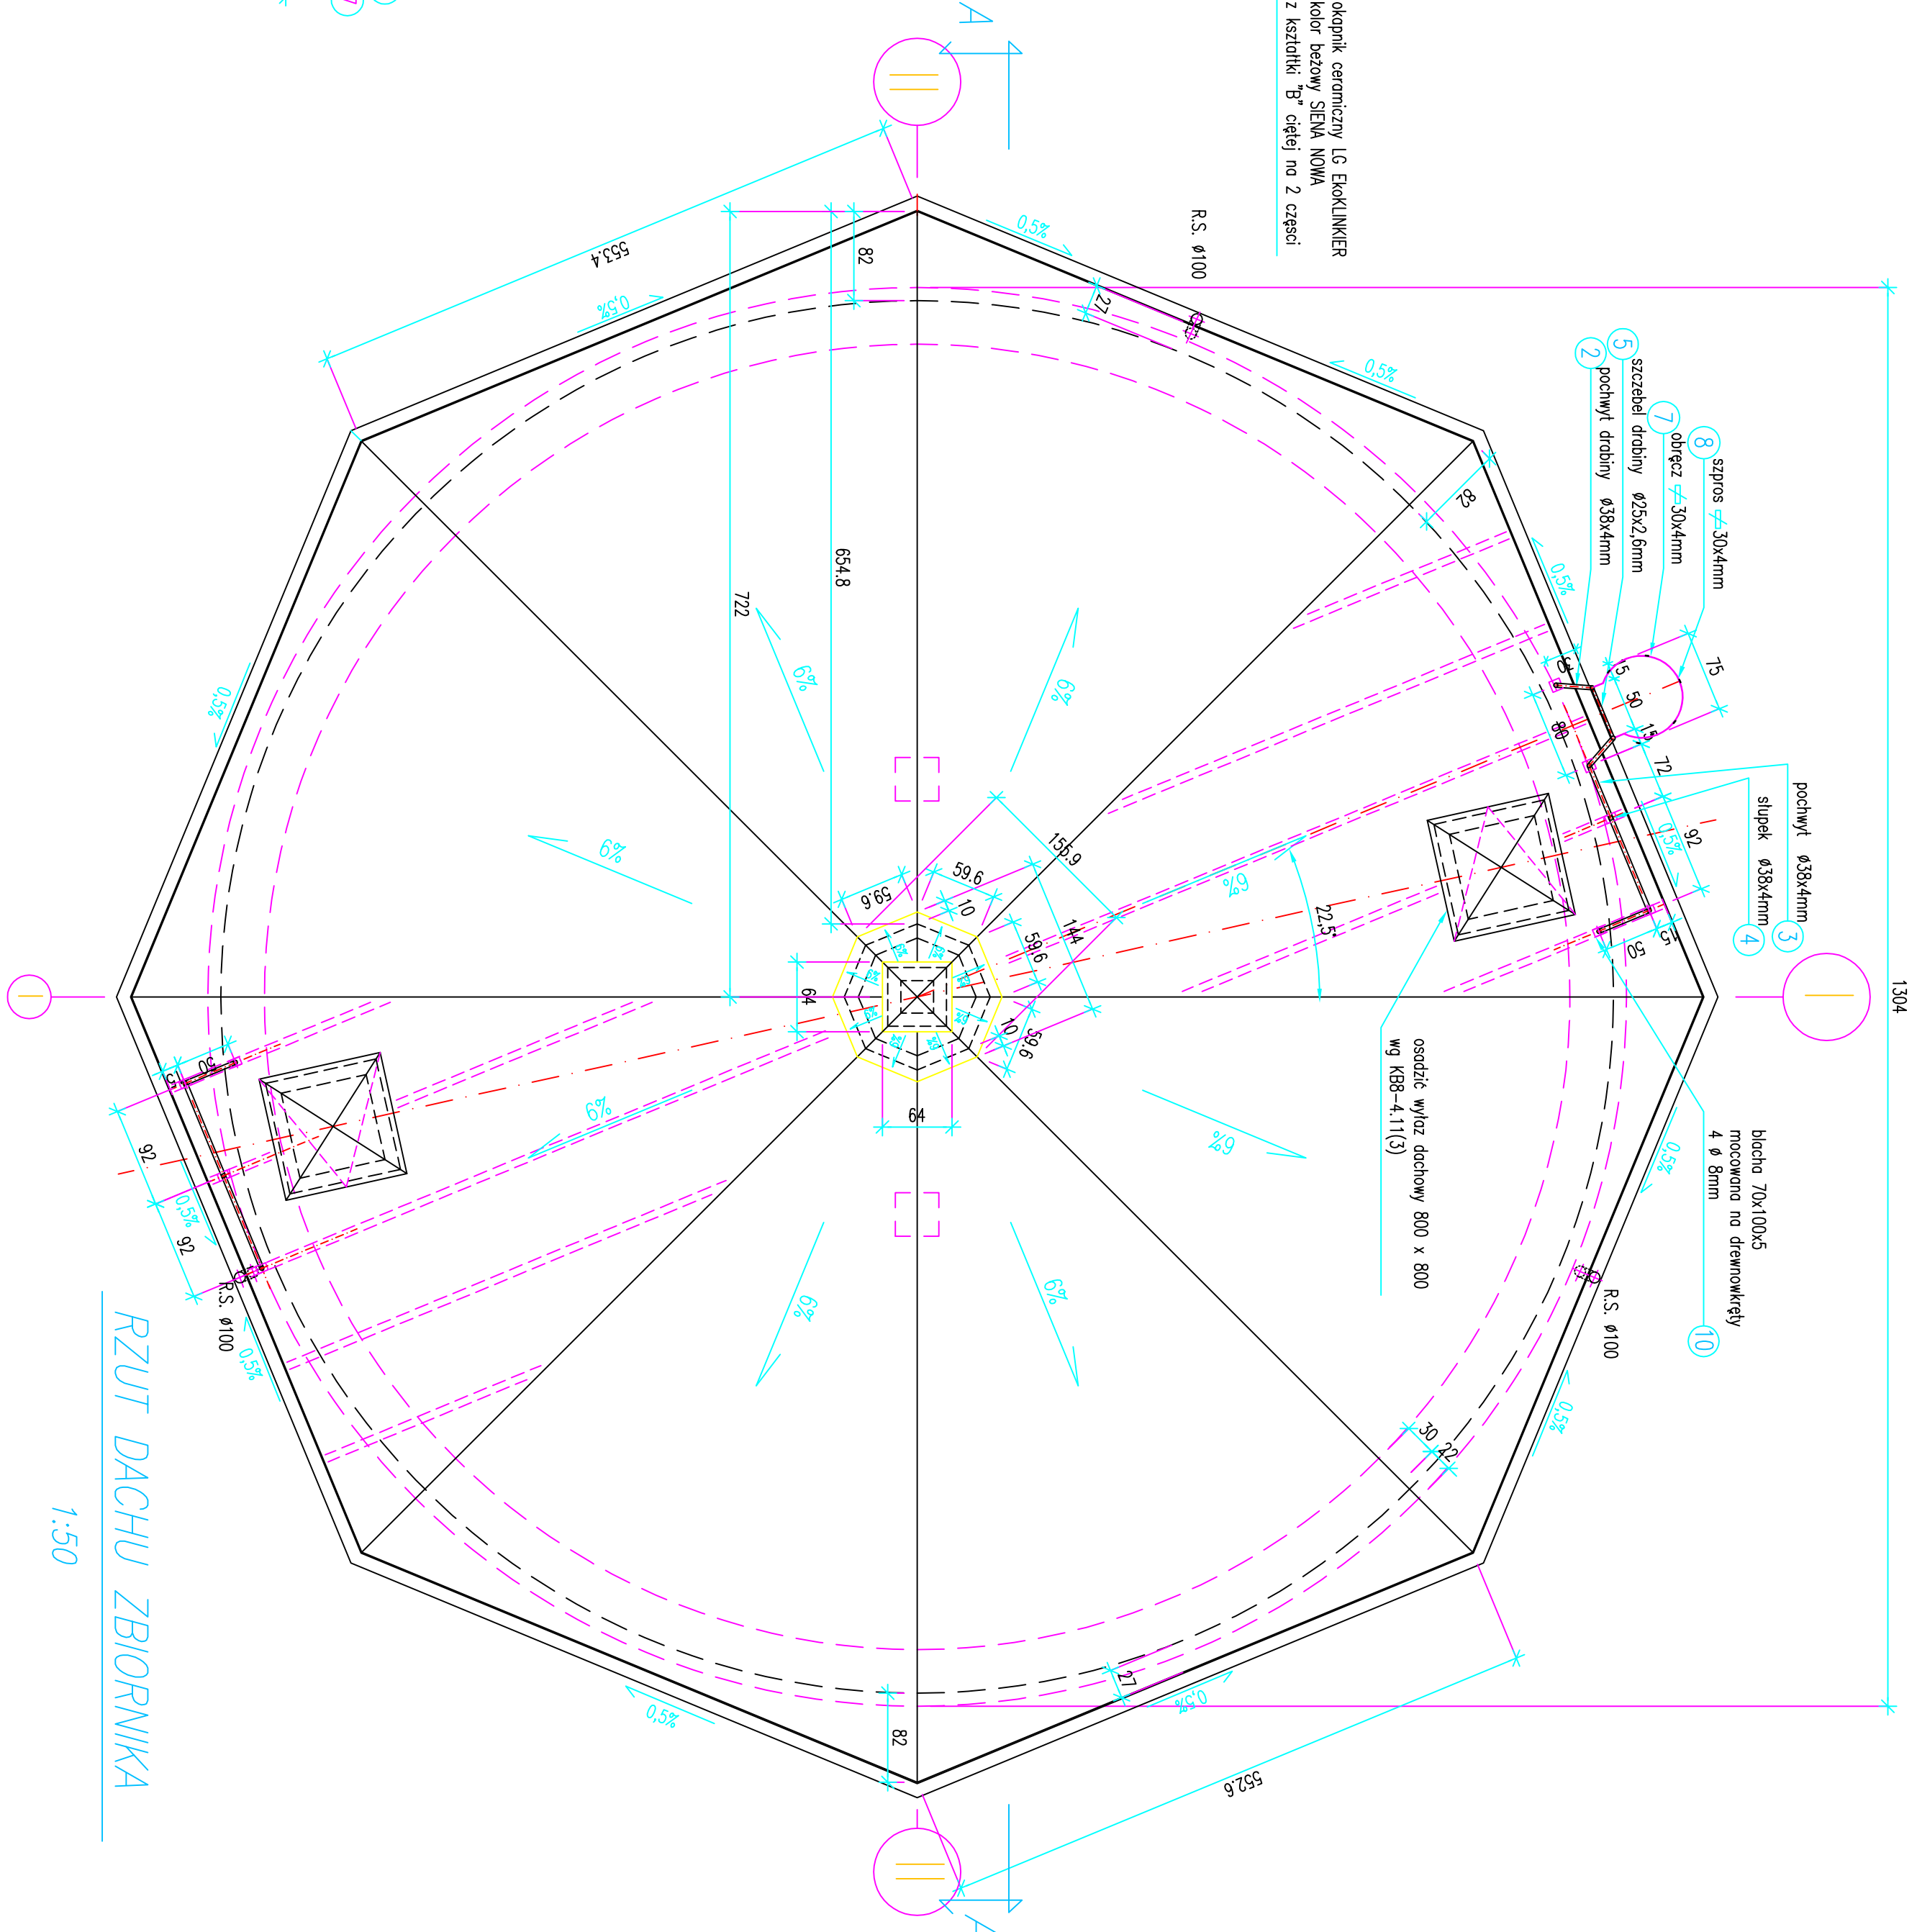
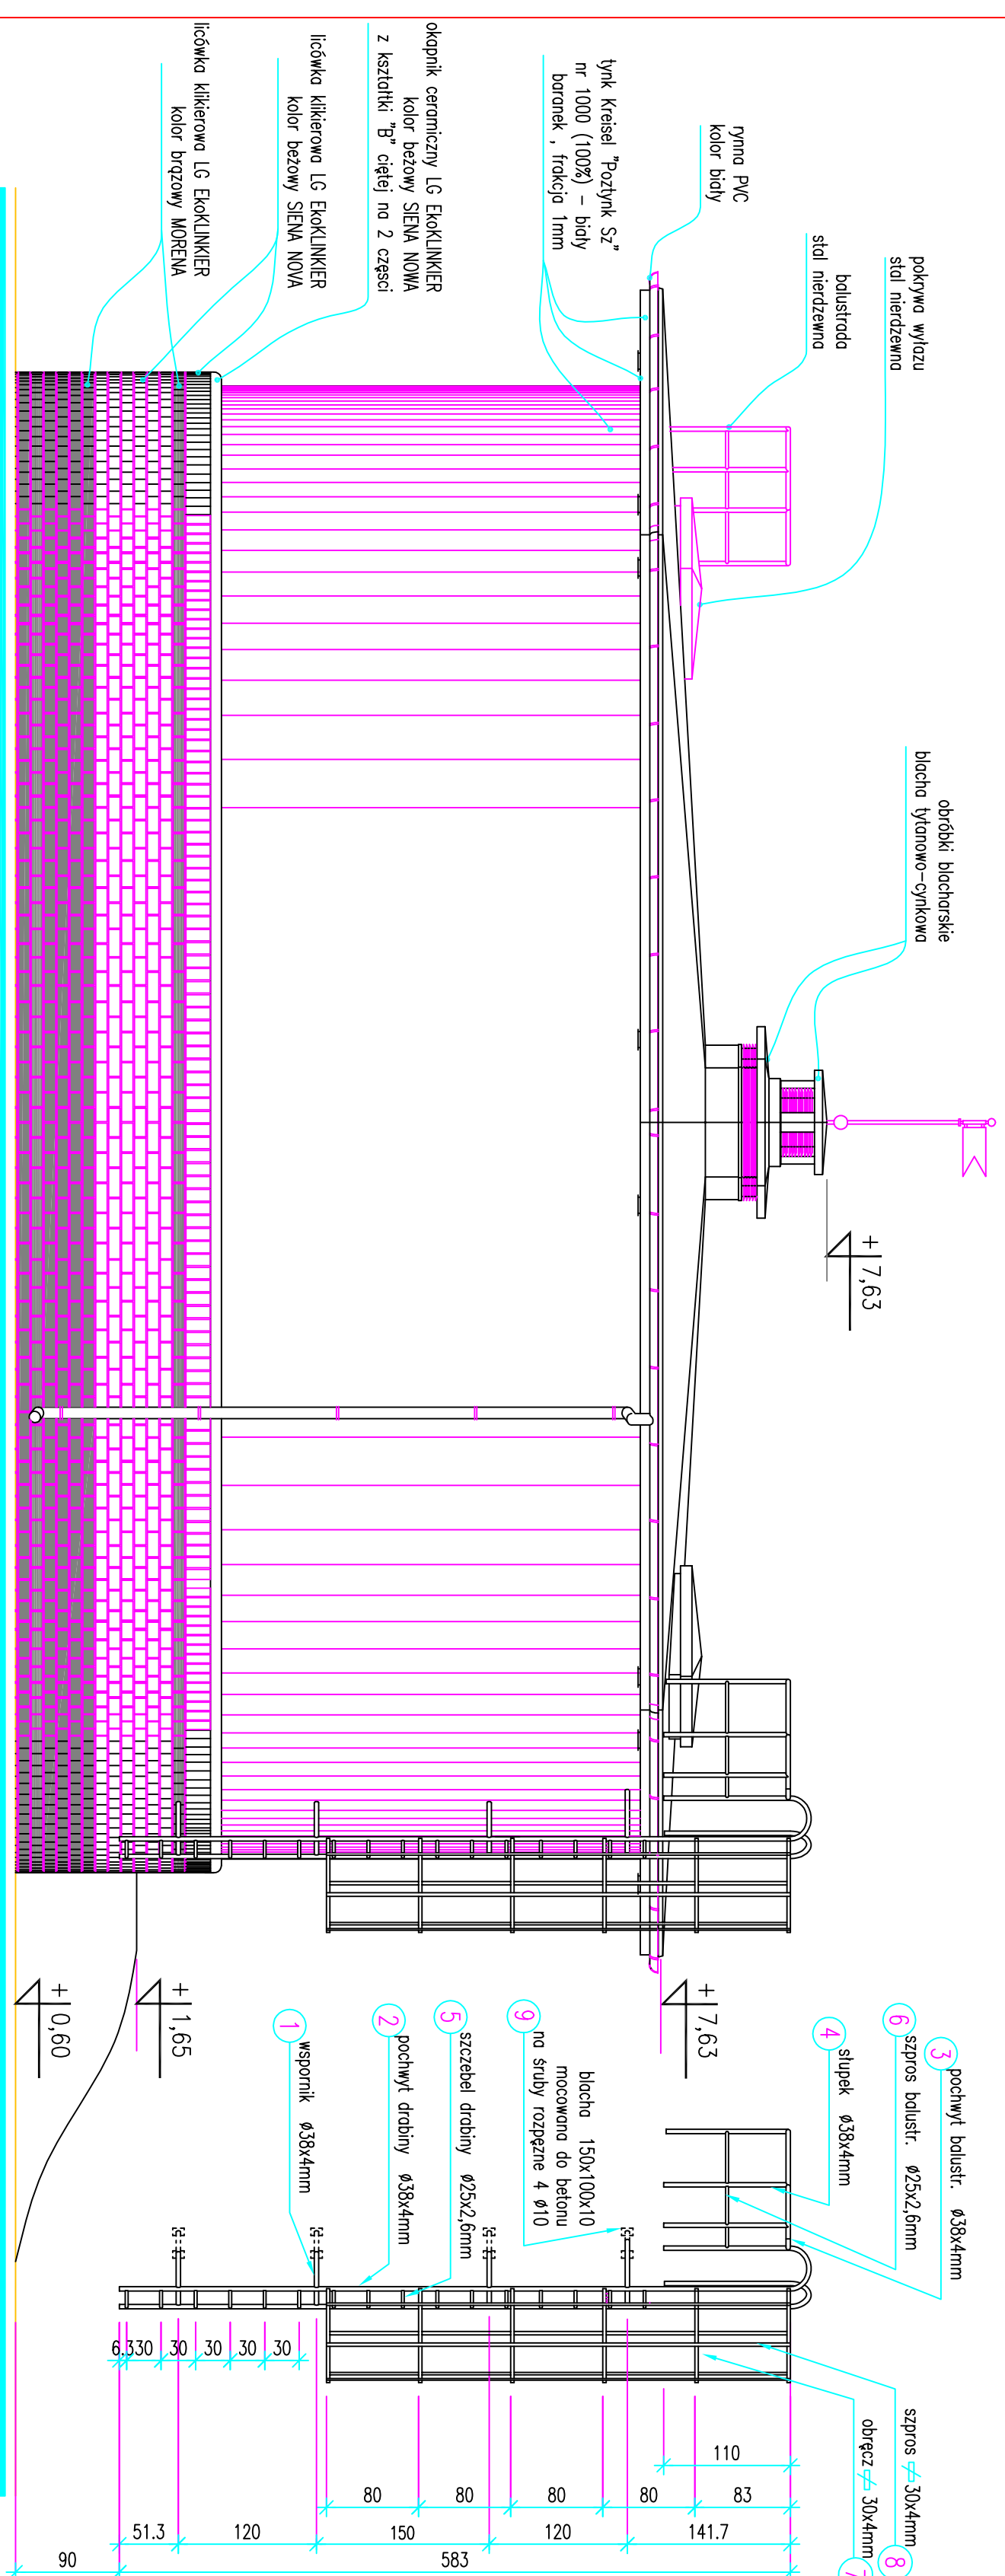


ZBIORNIK WYRÓWNAWCZY WODY UZDATNIONEJ $V_{cz}=500m^3$

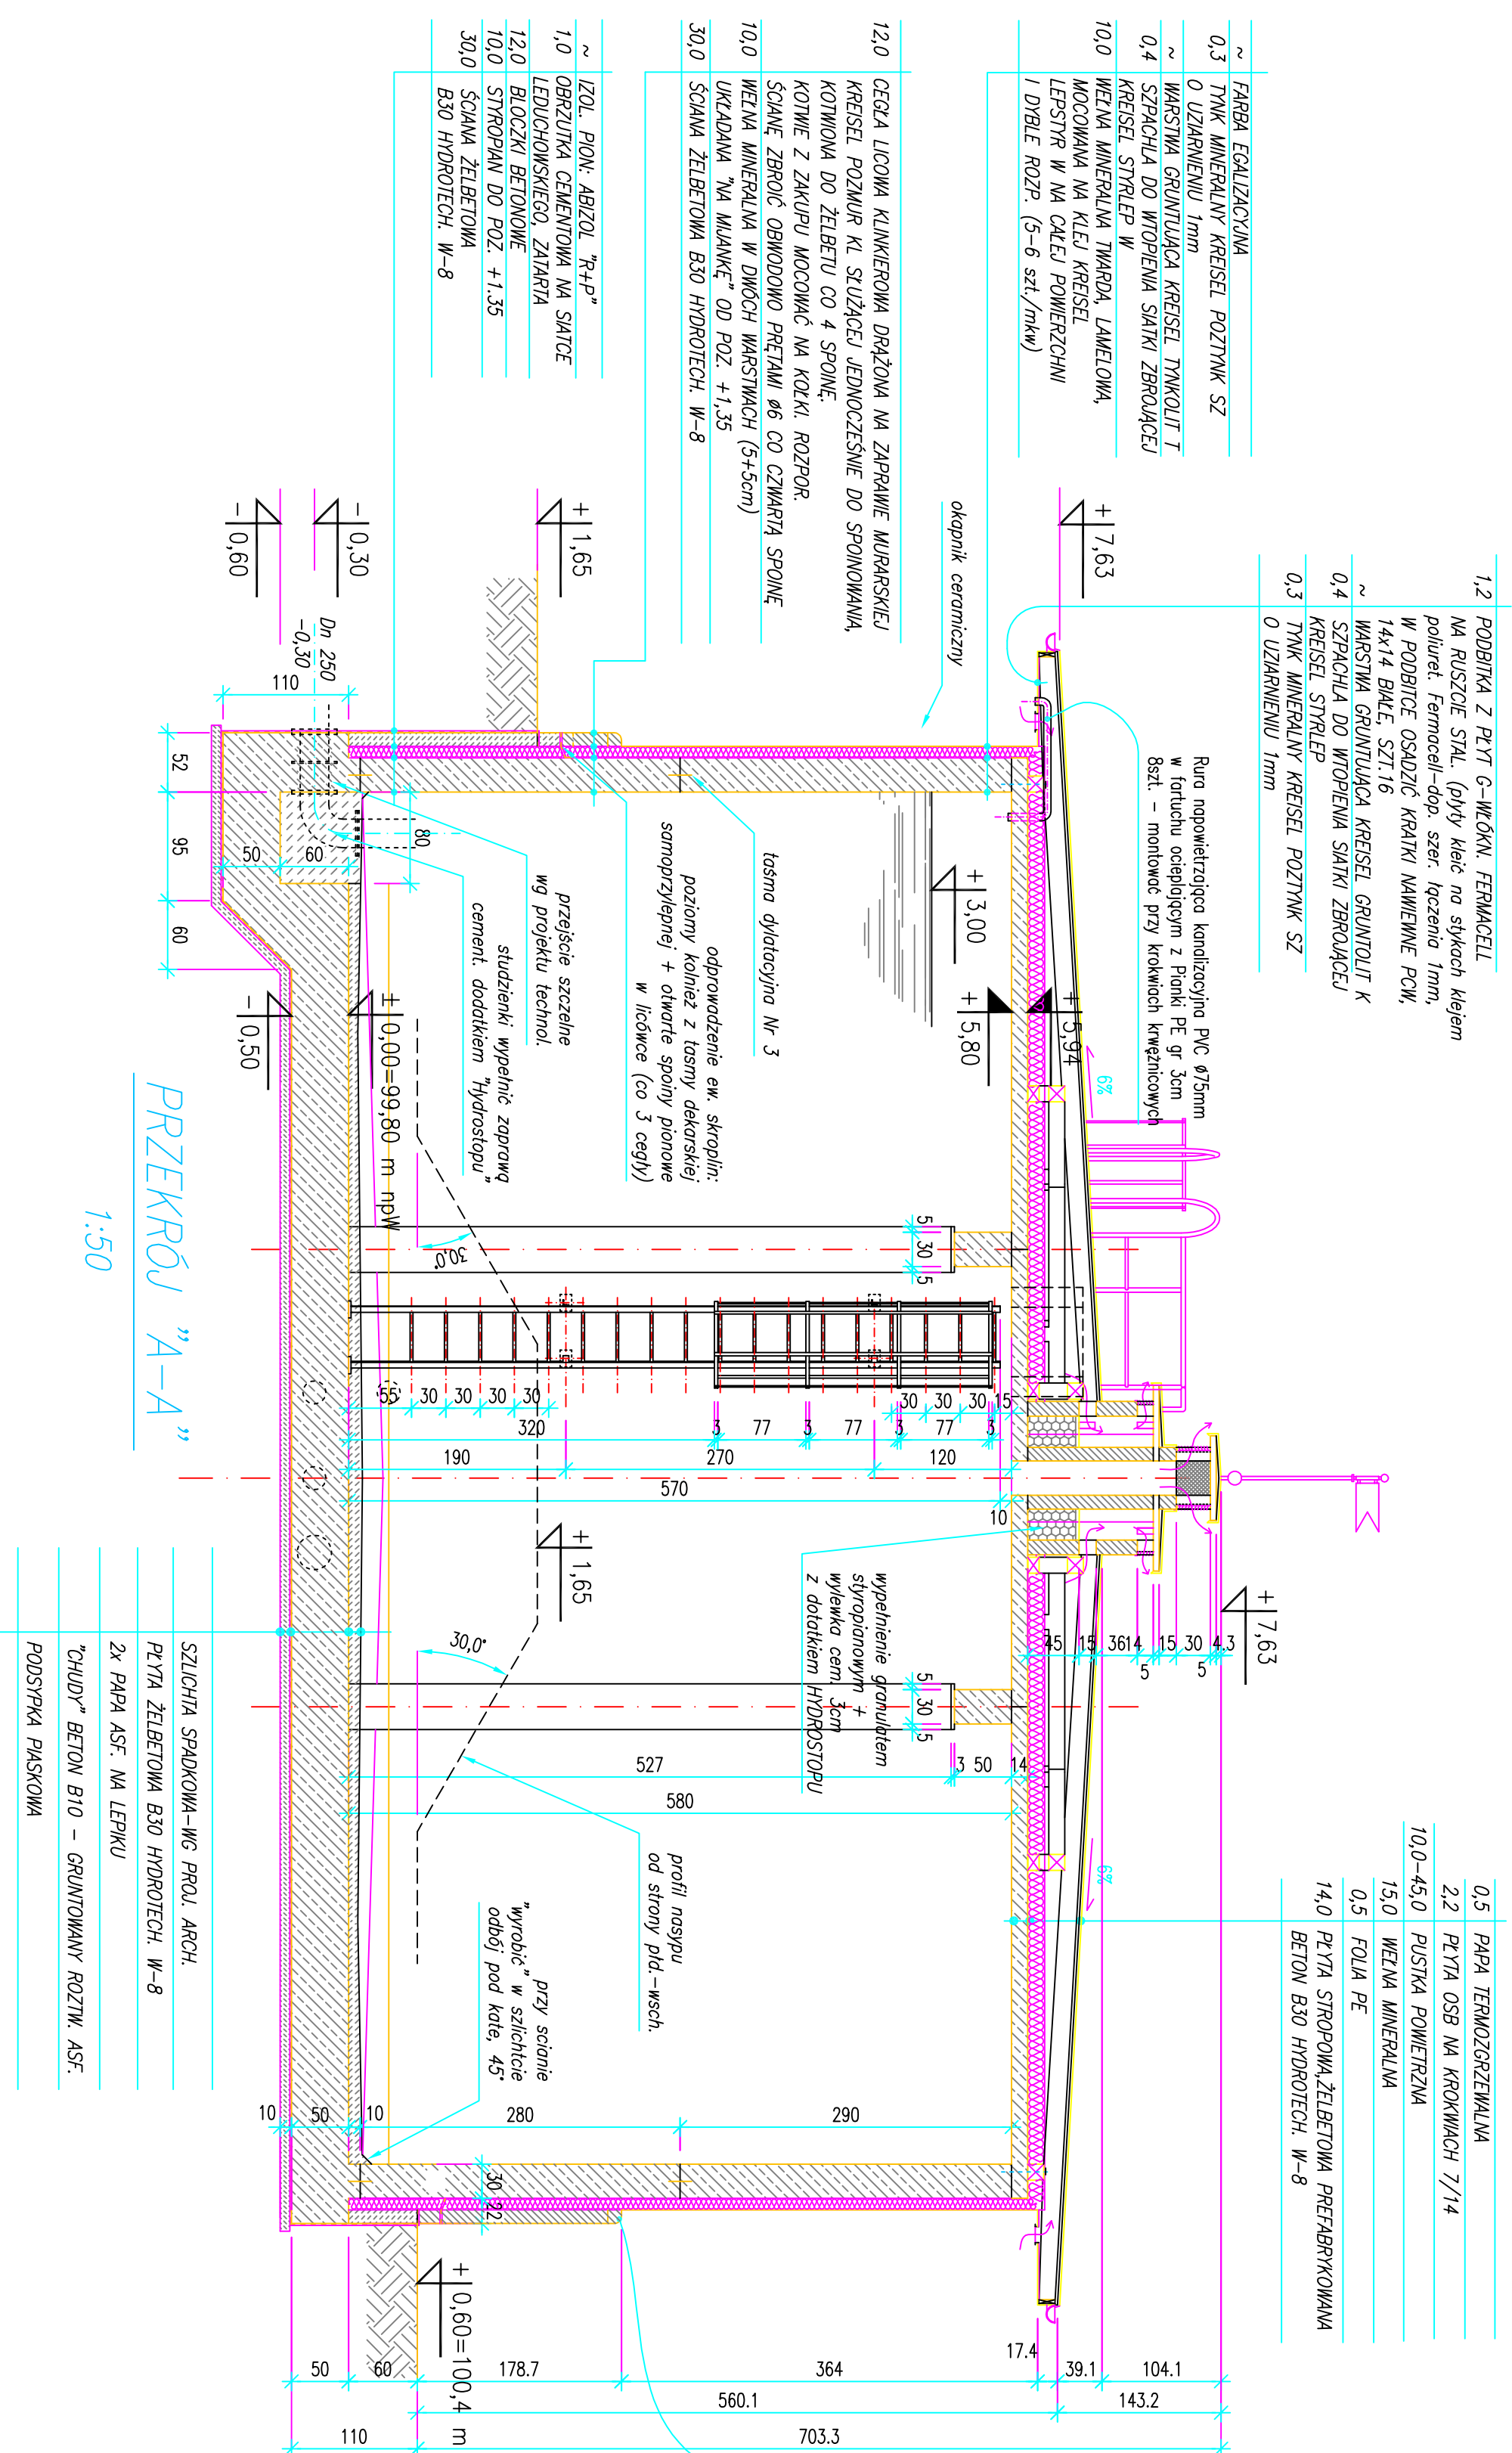

ZESTAWIENIE STALI DLA DRABINY ZEWNĘTRZNEJ I BALUSTRAD

Nr	Seri	Profil	Dugoski		Masa	
			jednostak [m]	celovito [m]	jednostak [kg/m]	celovito [kg]
1	8	nir Ø38,4	0,52	4,16	3,35	13,94
2	1	nir Ø38,4	6,40	12,8	3,35	42,88
3	2	nir Ø38,4	4,48	4,48	3,35	15,01
4	9	nir Ø38,4	1,10	9,90	3,35	33,17
5	16	nir Ø35,2,6	0,50	8,00	1,40	11,20
6	1	nir Ø35,2,6	4,48	4,48	1,40	6,27
7	6	↗ Ø30mm	2,00	12,00	0,942	11,30
8	5	↗ Ø30mm	4,03	20,15	0,942	18,98
9	8	bicno 150x10x10	0,15	1,20	7,85	9,40
10	9	bicno 70x10x5	0,15	1,35	3,03	5,31
razen masa 167,46						

UWAGA: wszystkie elementy drabiny wykonać ze stali nierdzewnej.

[illegible]